
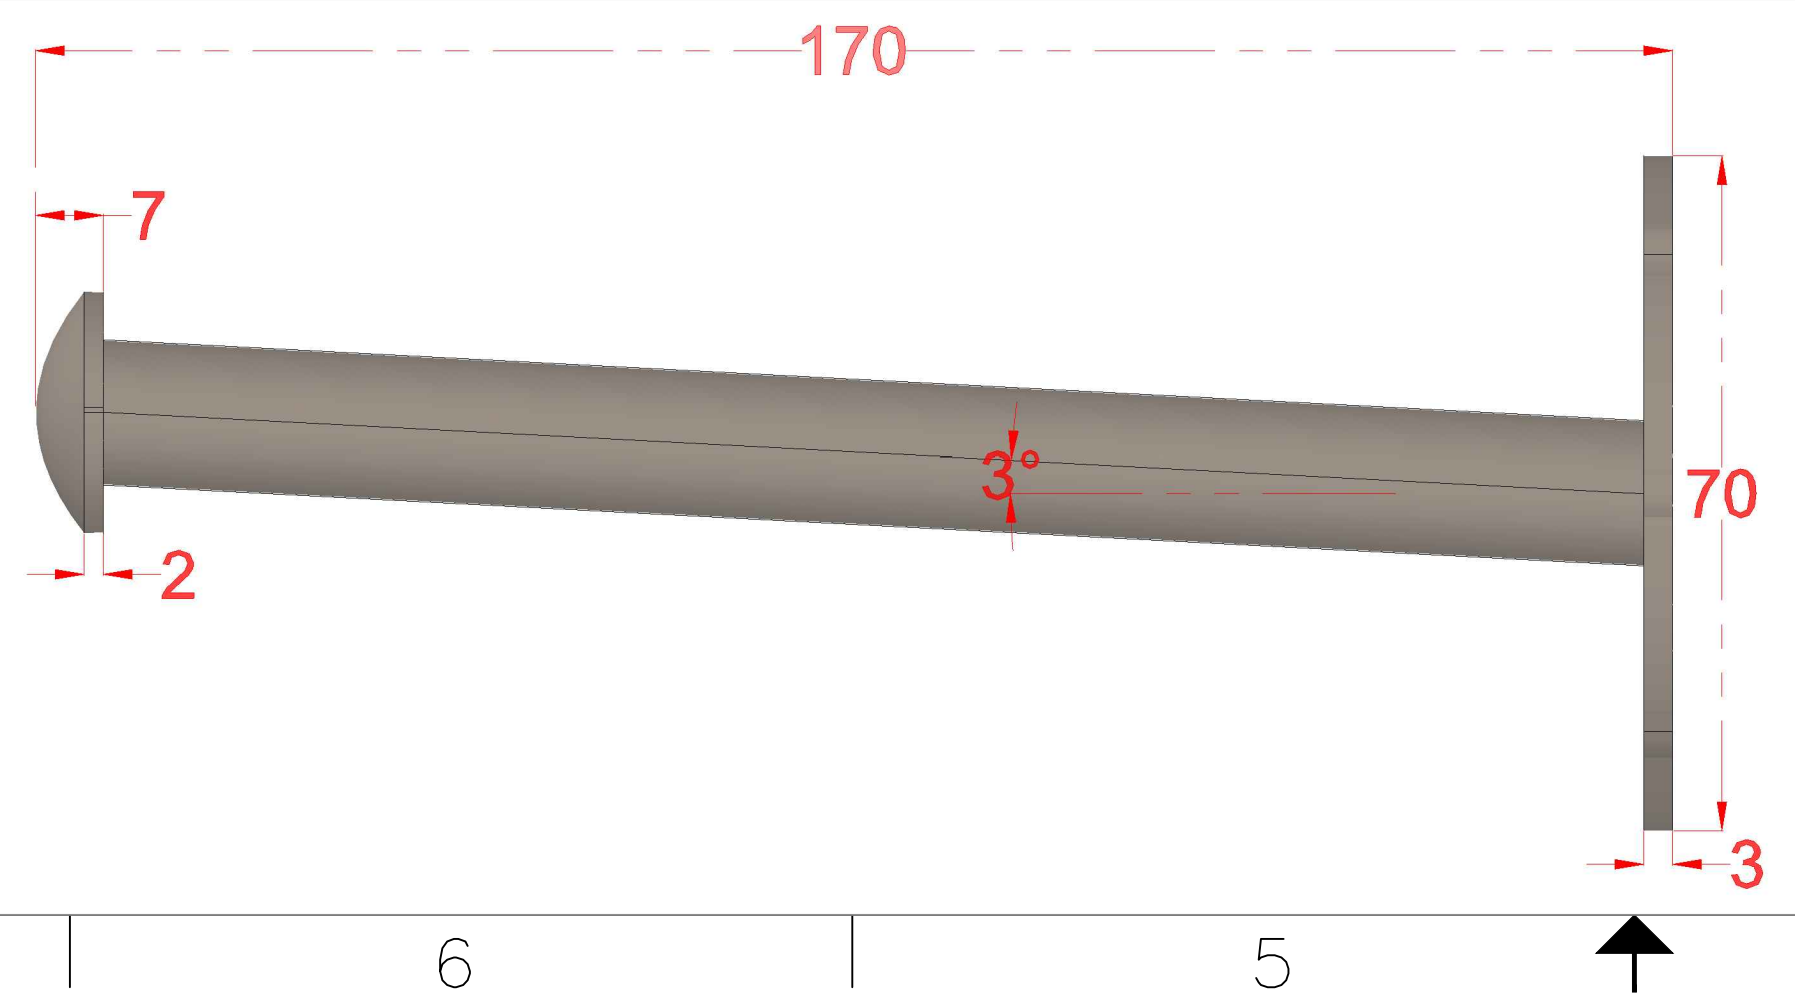
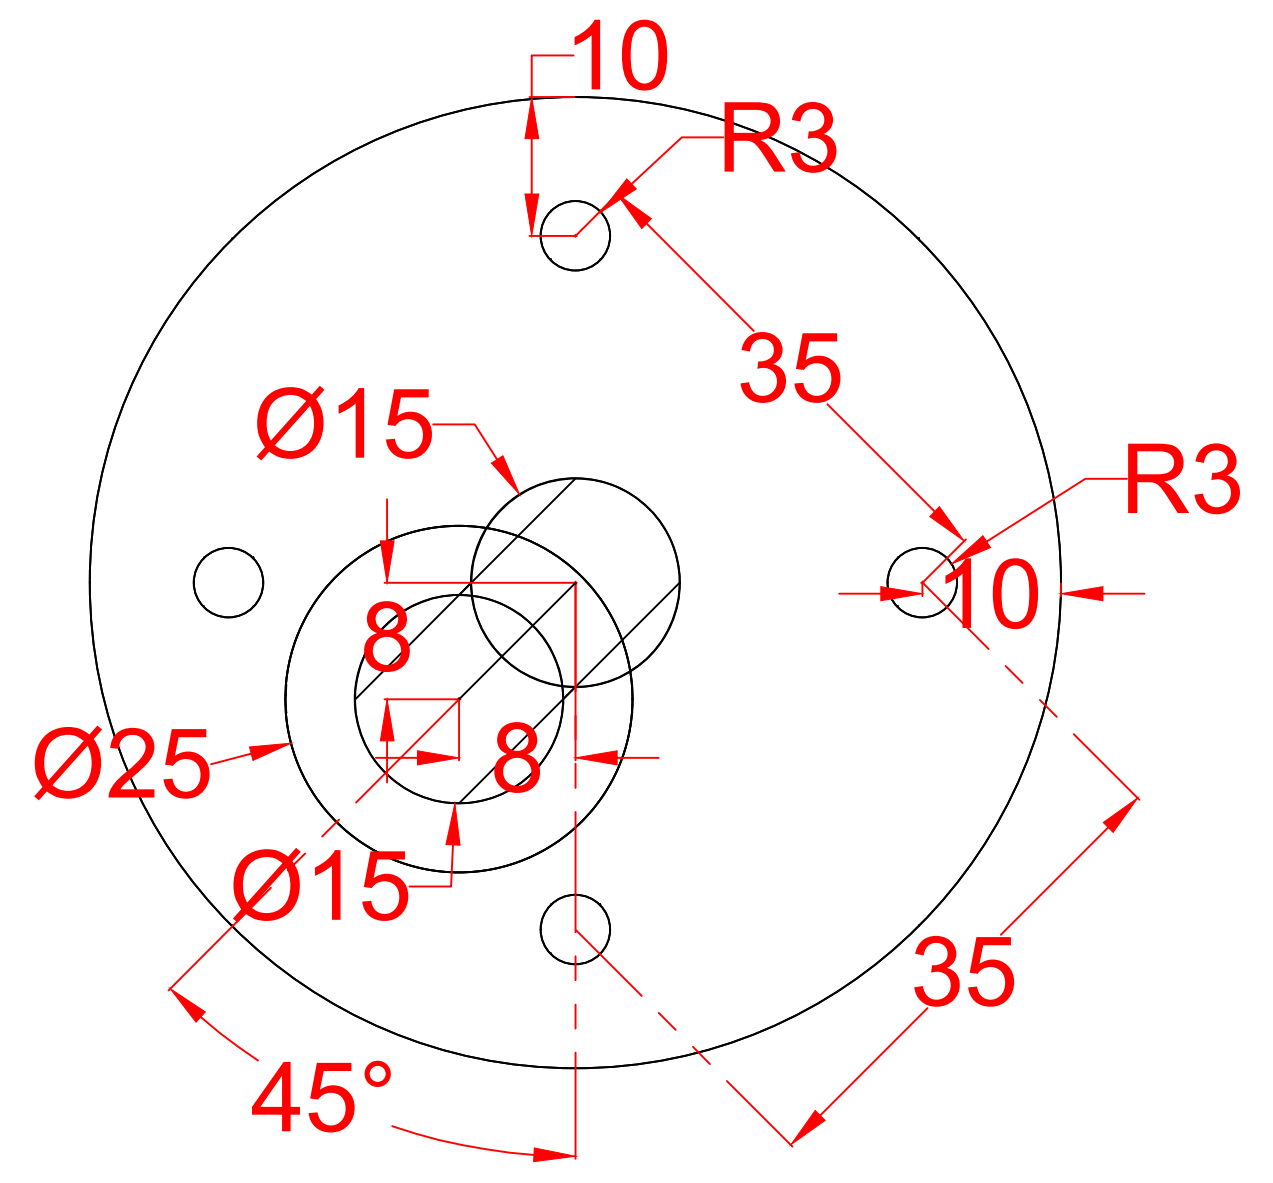
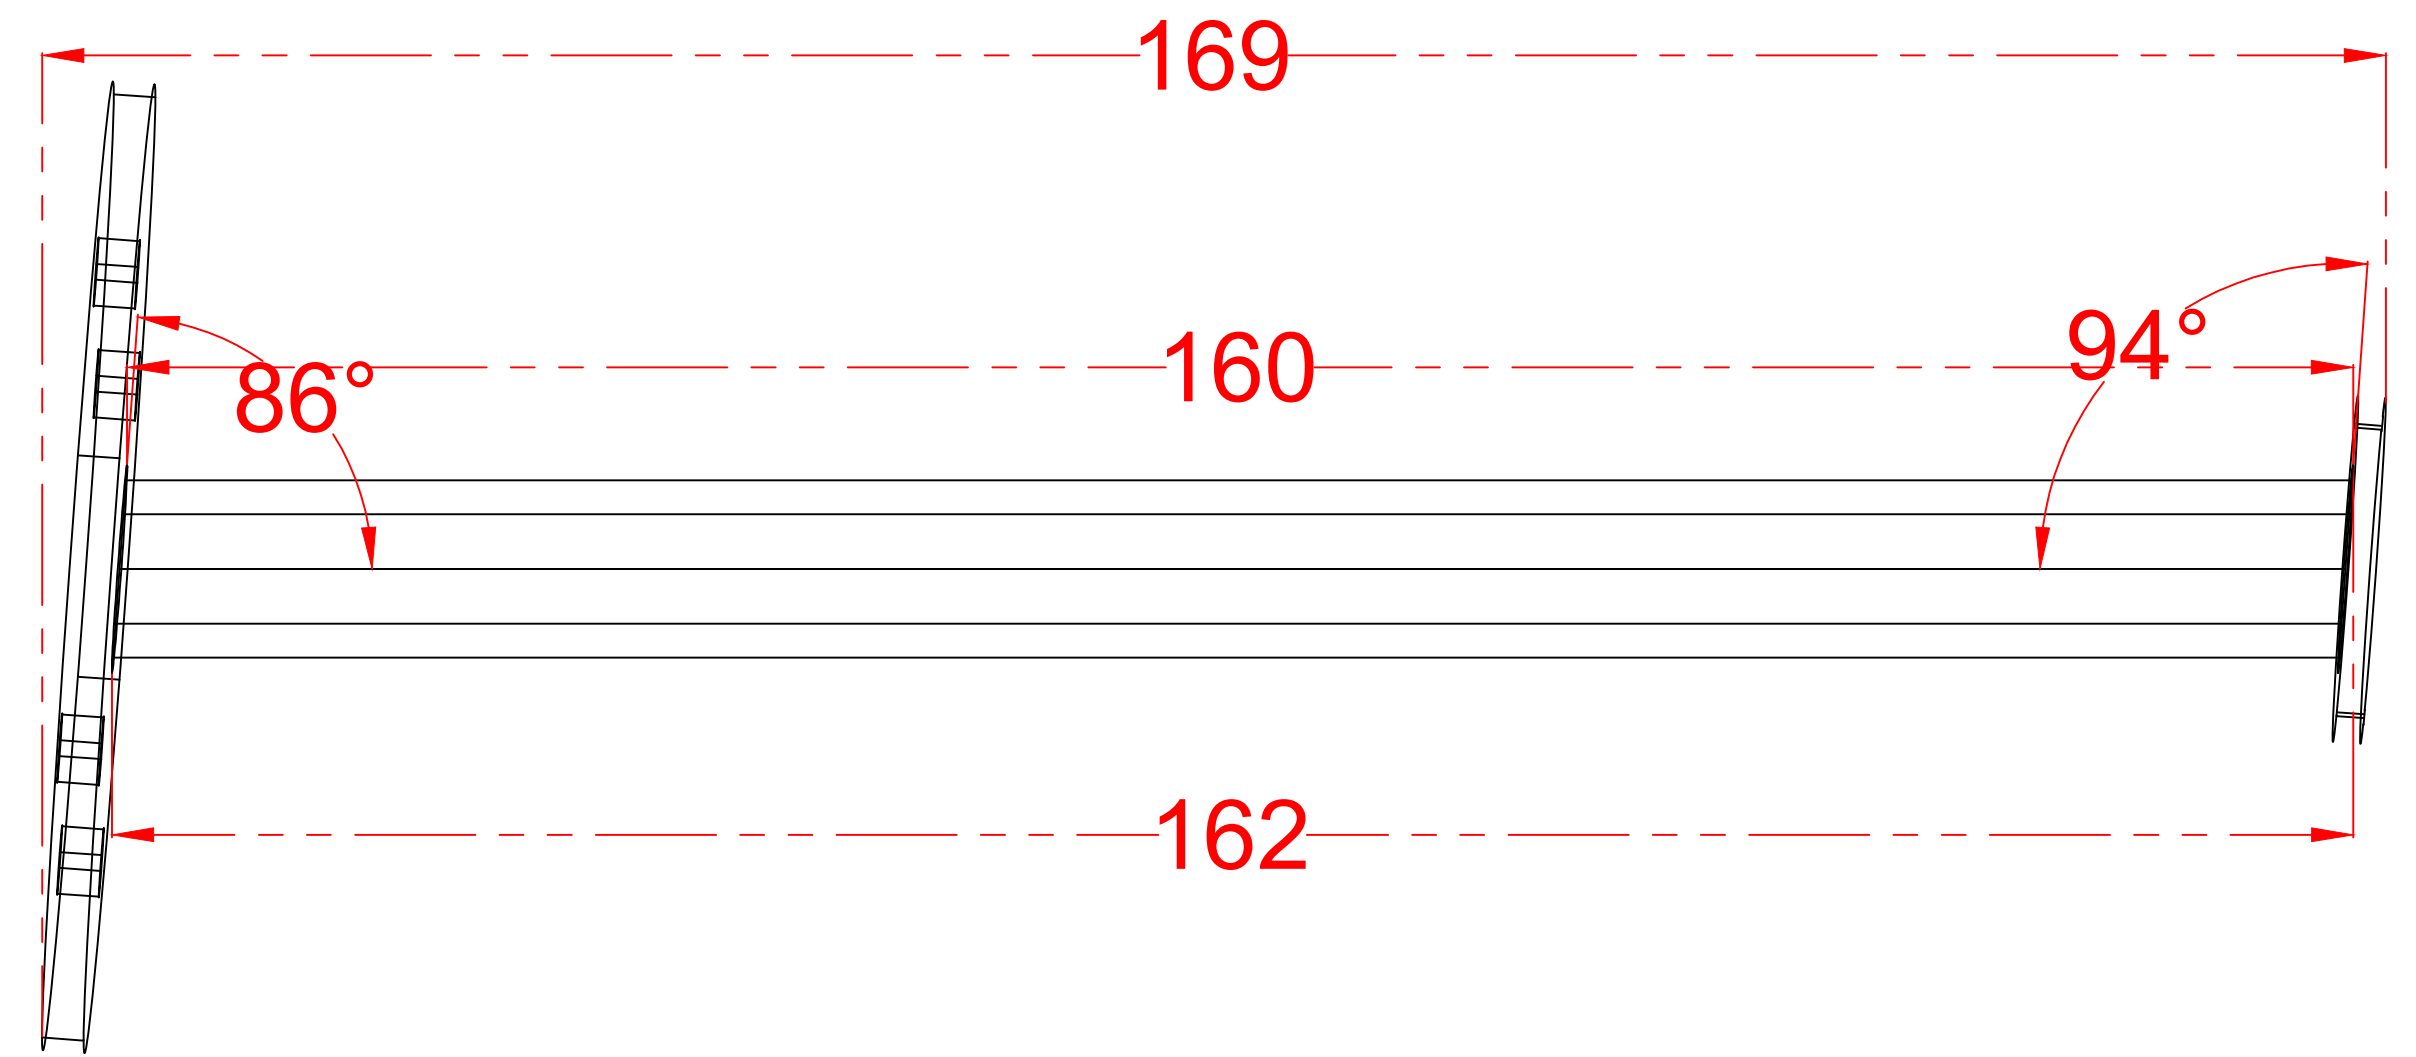


REVISIONS				
ZONE	REV	DESCRIPTION	DATE	APPROVED

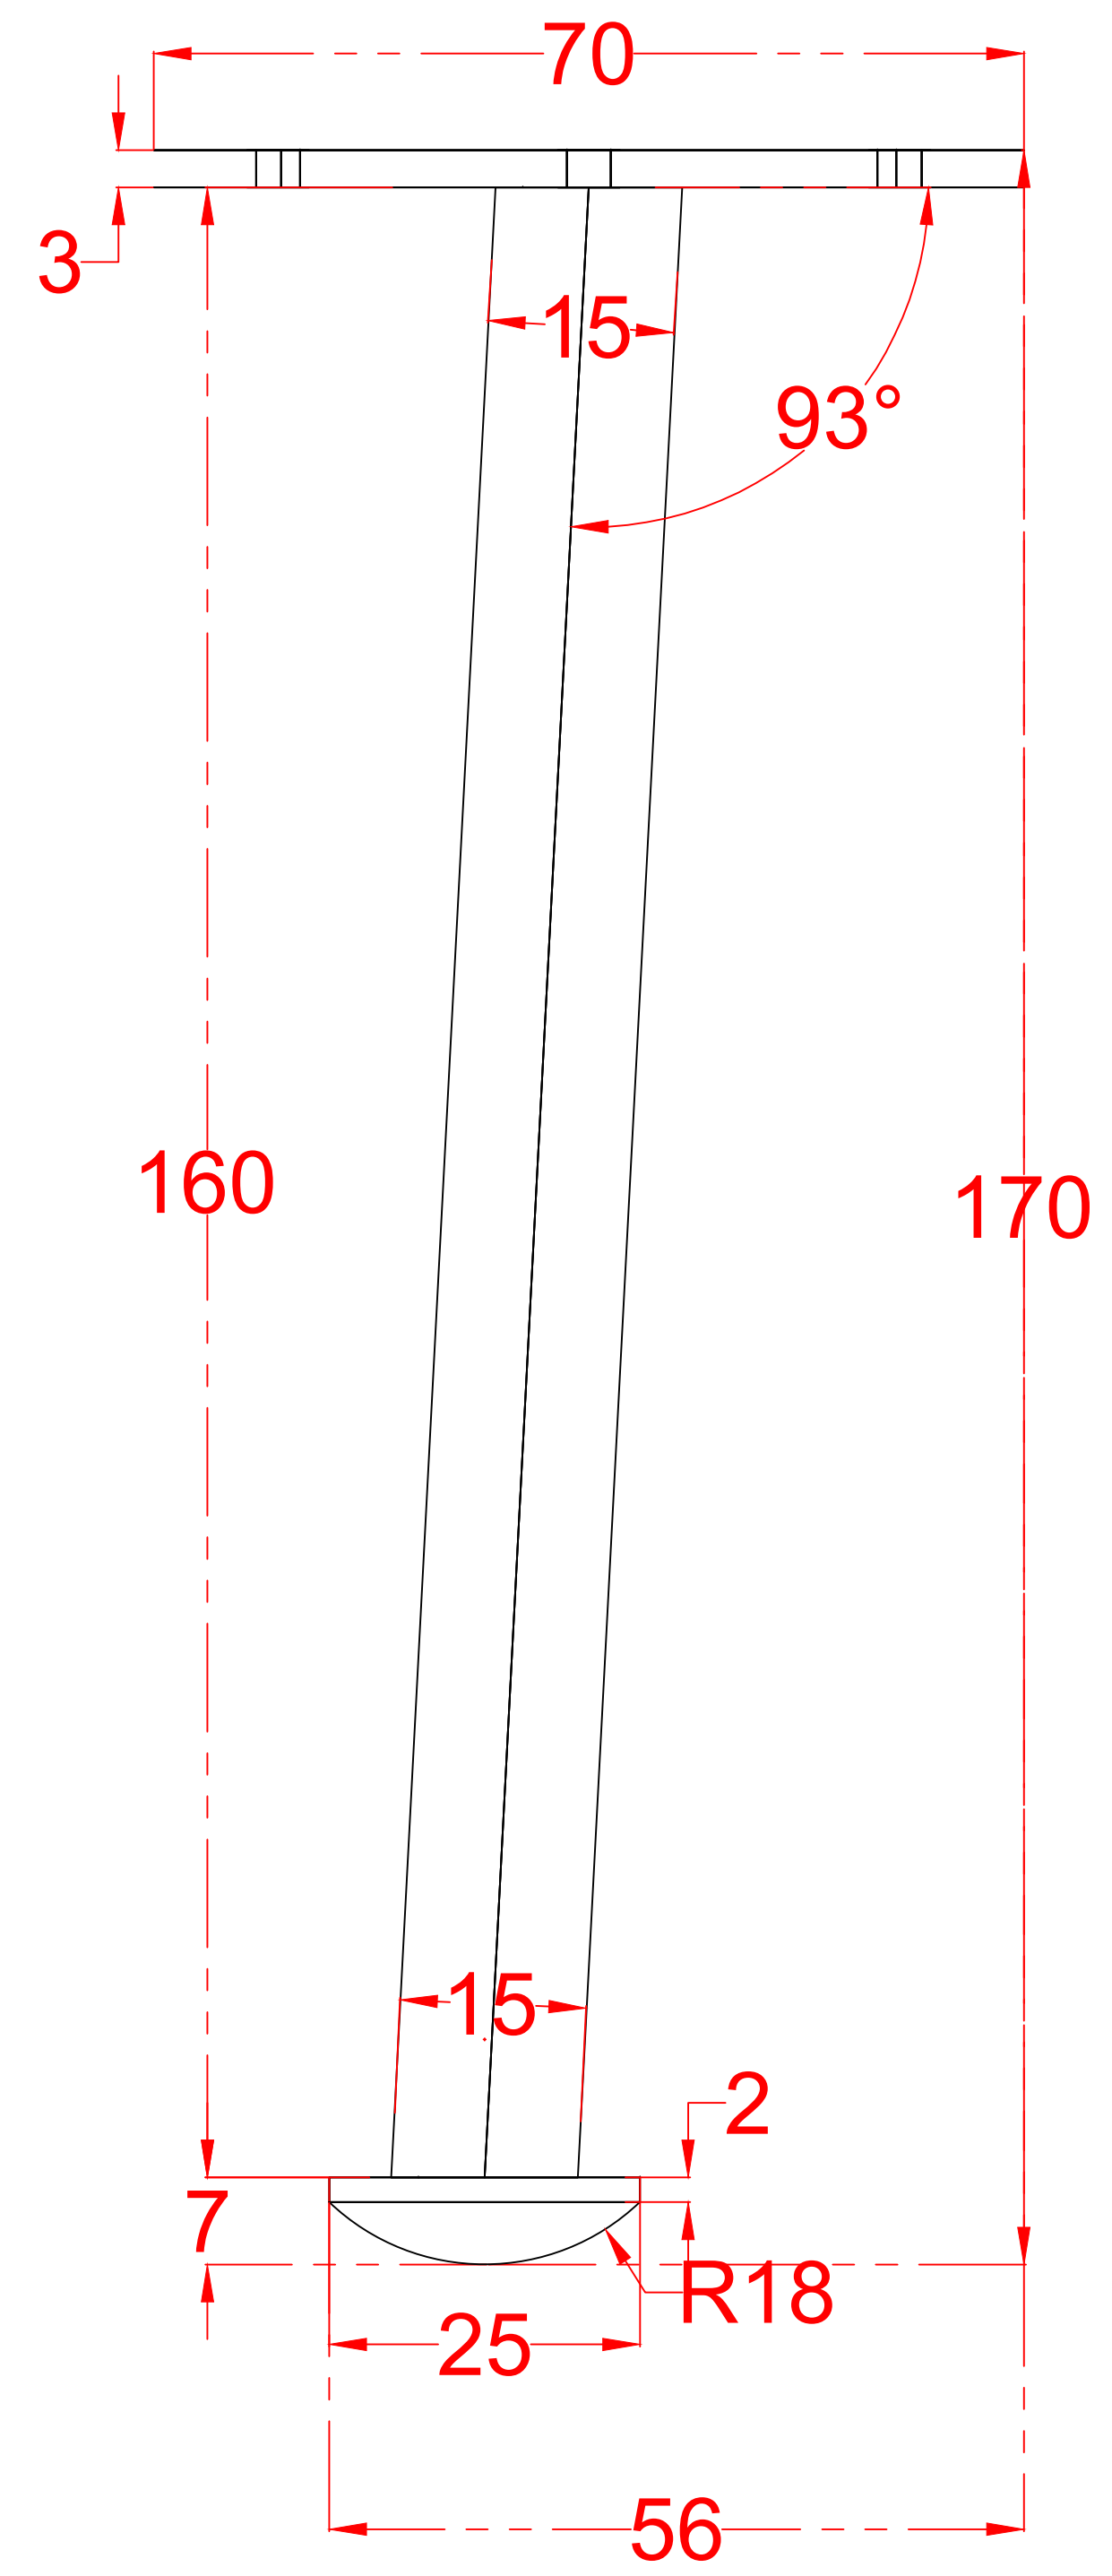

Крес Модерн

SIZE	FSCM NO.	DWG NO.	REV

SCALE SHEET