





A-A

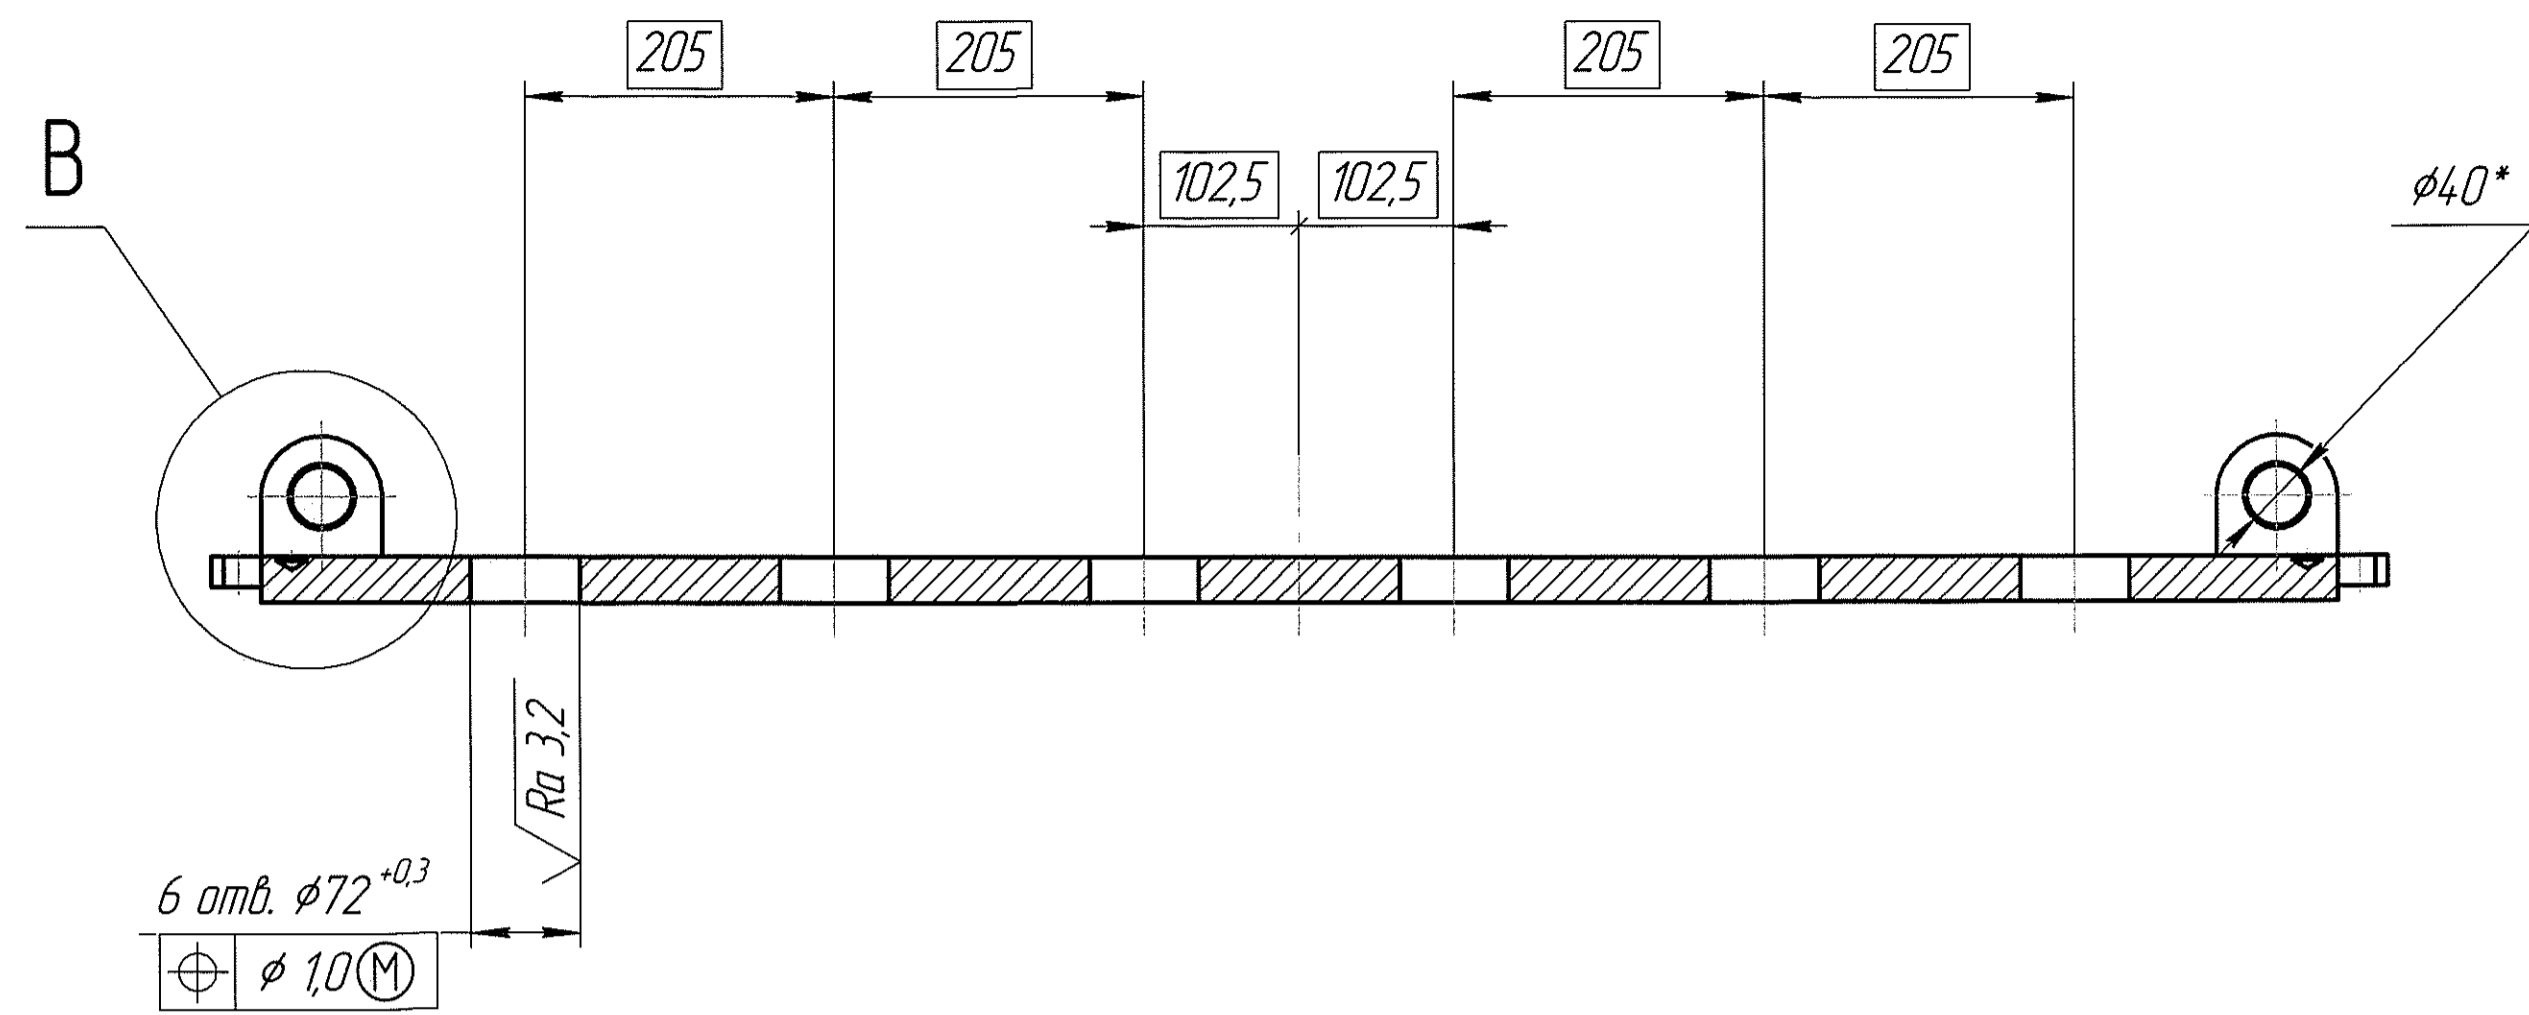

B(1:2)

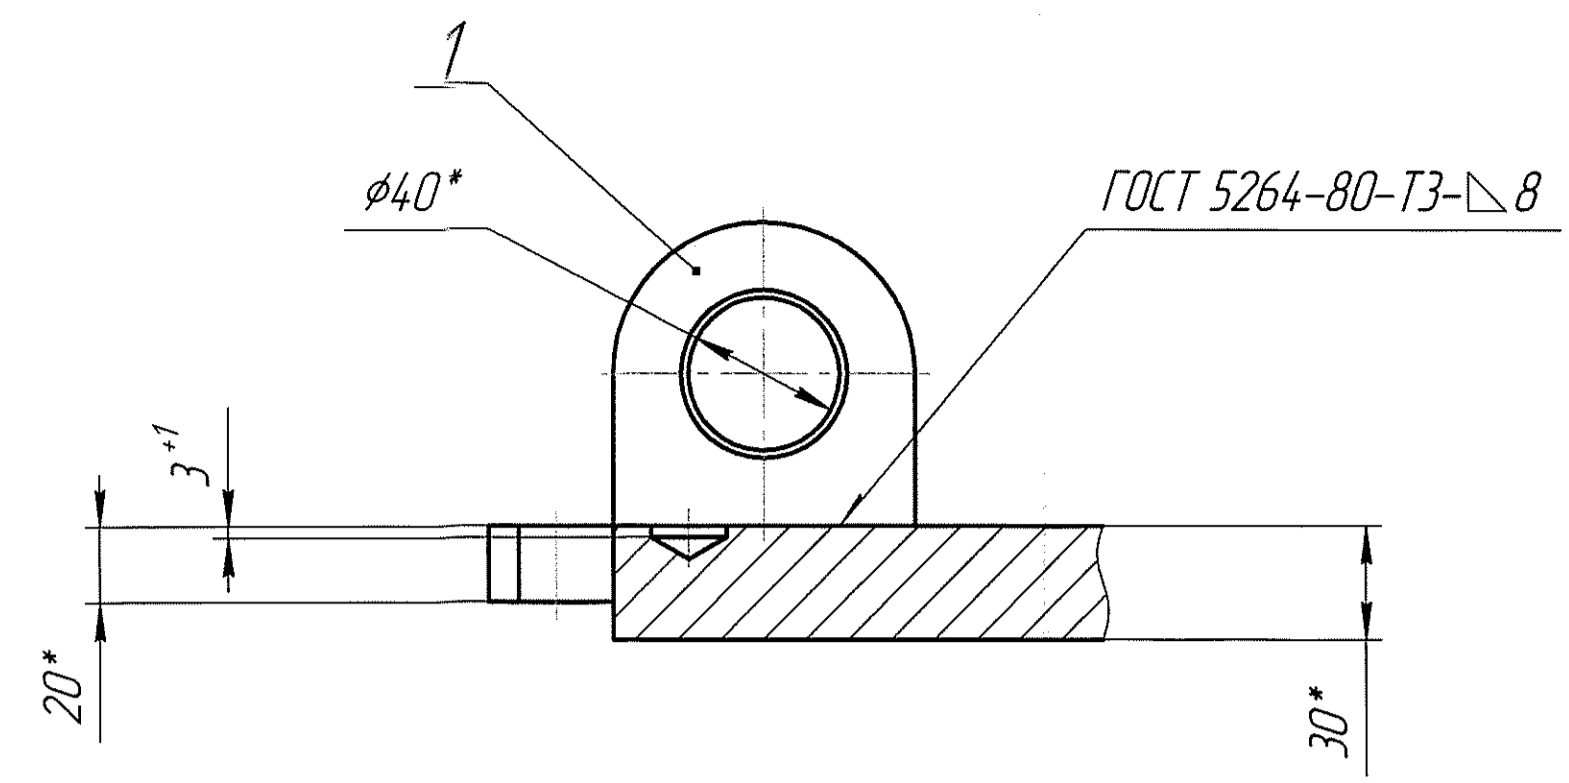

Б-Б(1:2)

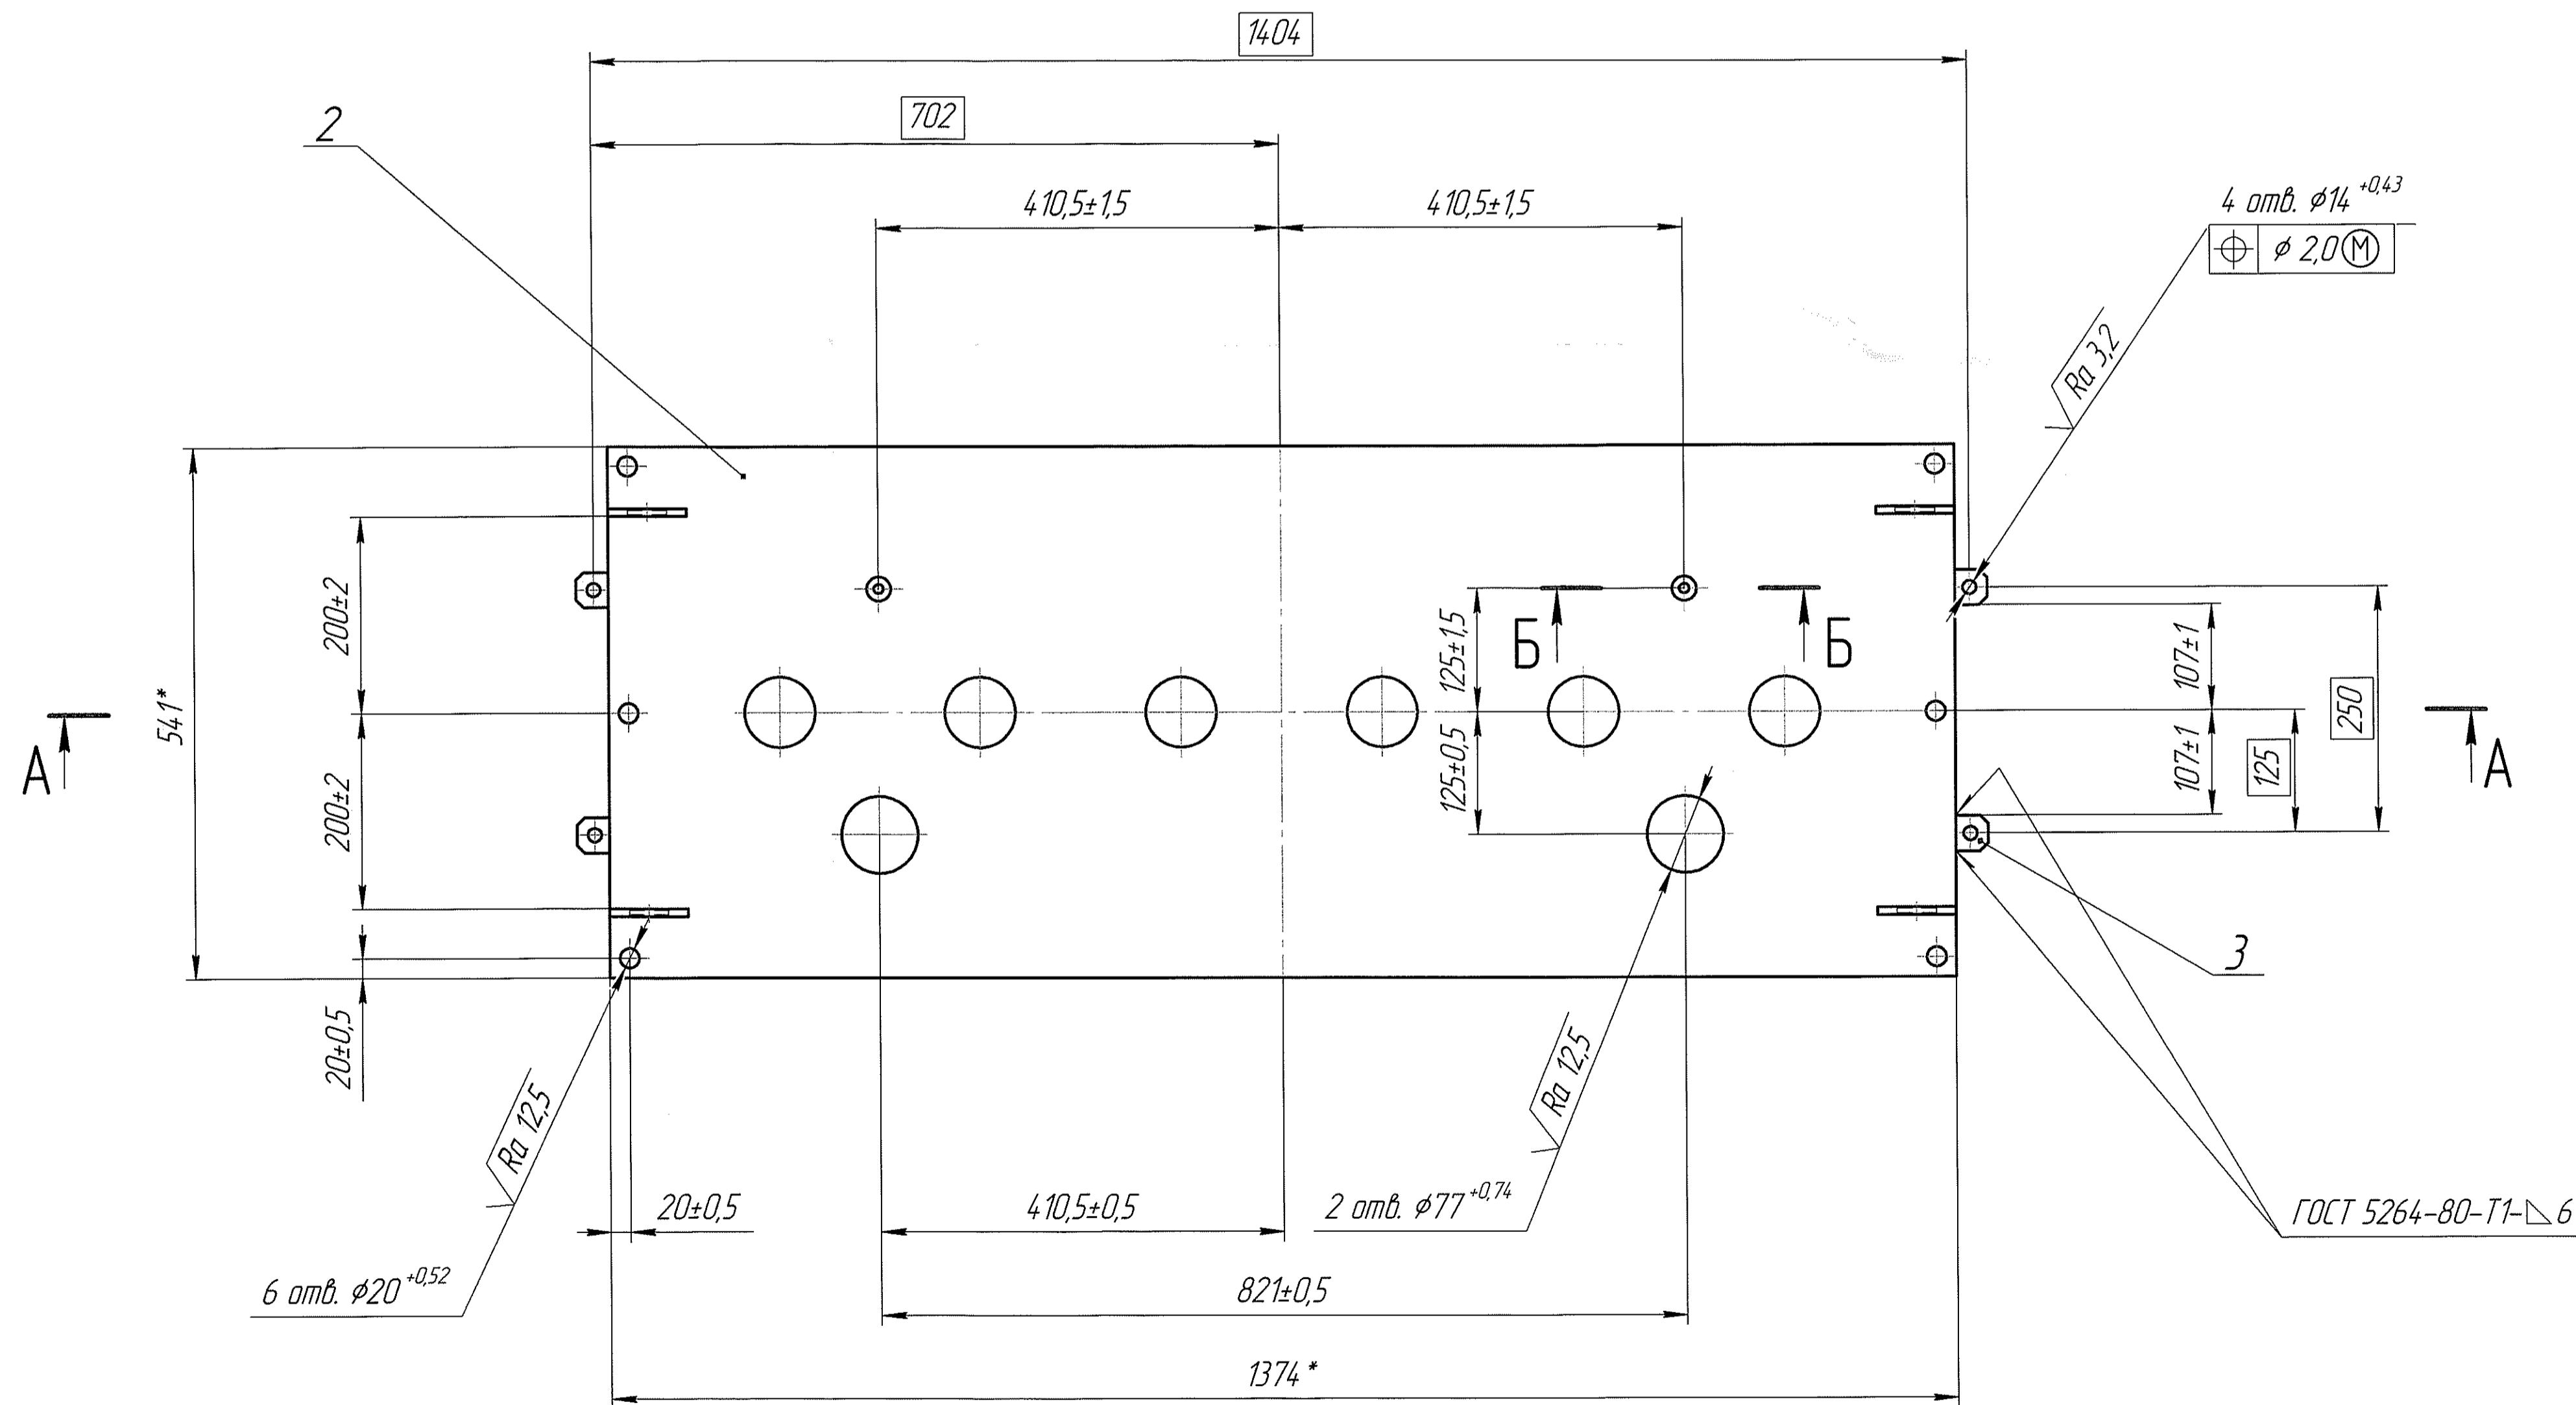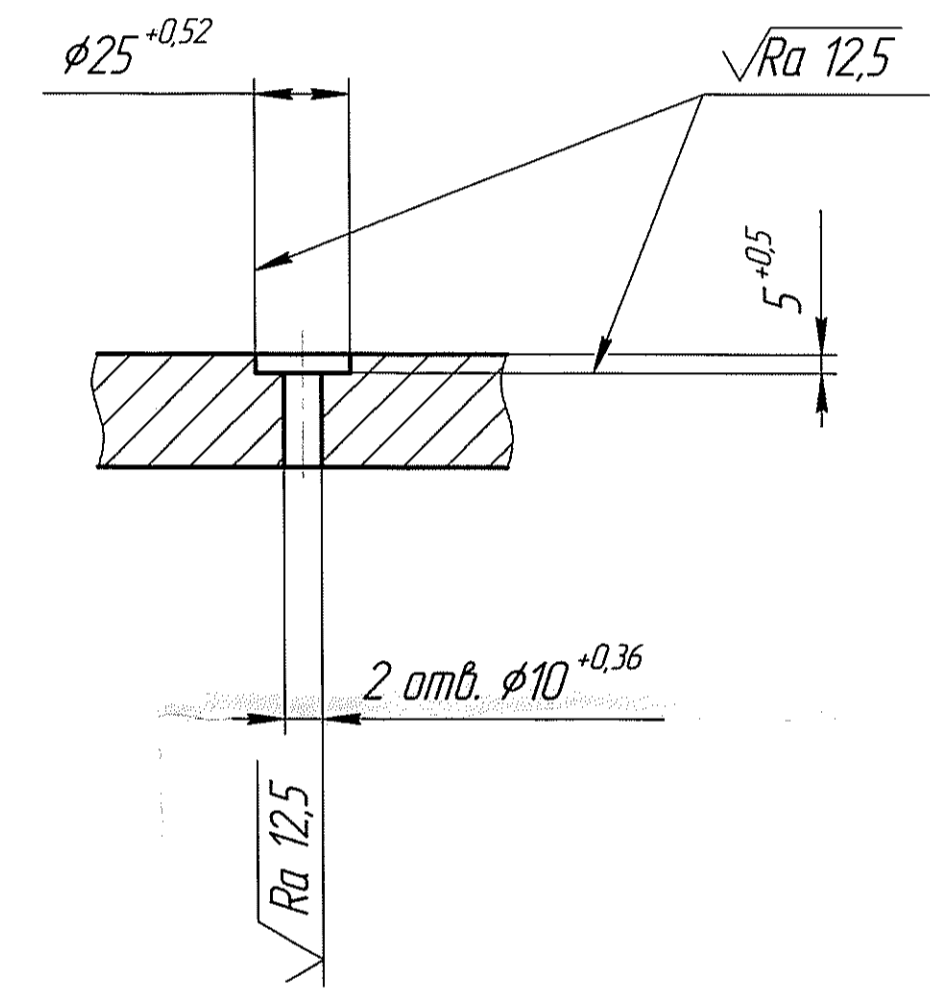

Лист № 01  
 Изм. № 01  
 Дата: 15.08.2018  
 Проект: 18-01-01  
 Исполнитель: И.И.И.